



1 **BASEMENT FLOOR PLAN**
Scale: 1/4" = 1'-0"
PROPOSED BASEMENT AREA: 1338 SF

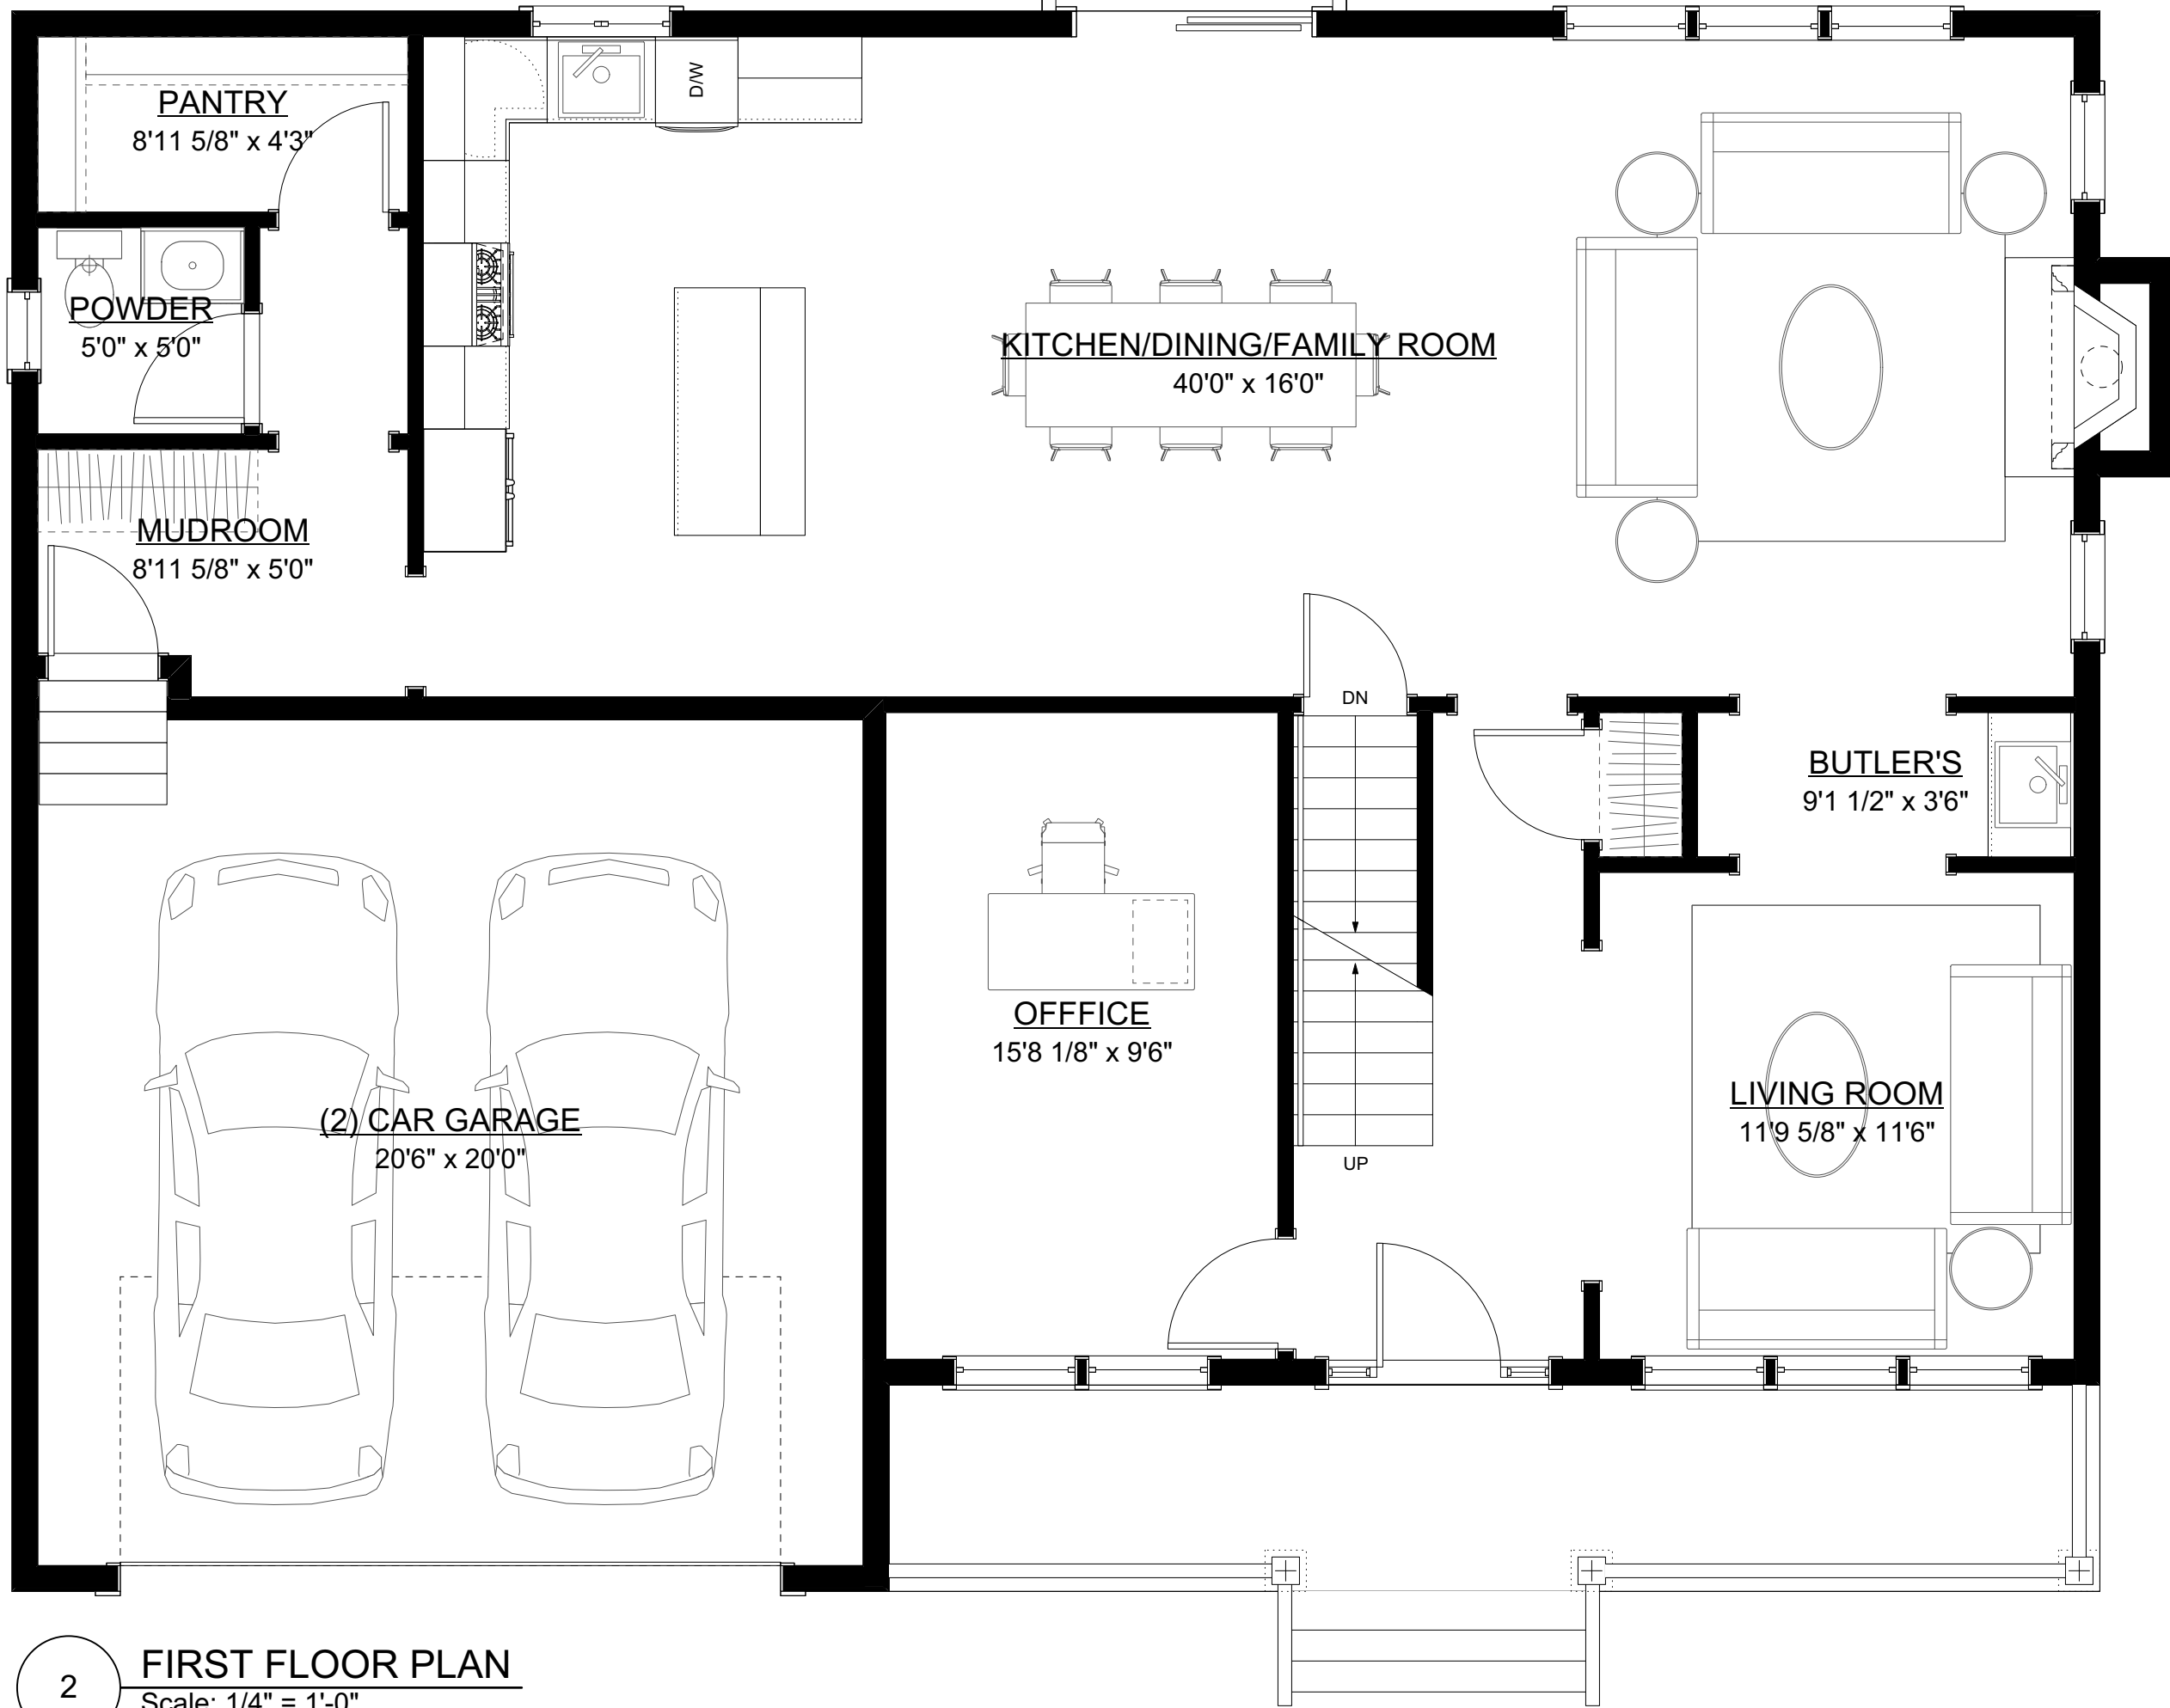

2 **FIRST FLOOR PLAN**
Scale: 1/4" = 1'-0"
PROPOSED (2) CAR GARAGE AREA: 453 SF
PROPOSED FIRST FLOOR AREA: 1338 SF



3 **SECOND FLOOR PLAN**
Scale: 1/4" = 1'-0"
PROPOSED SECOND FLOOR AREA: 1719 SF

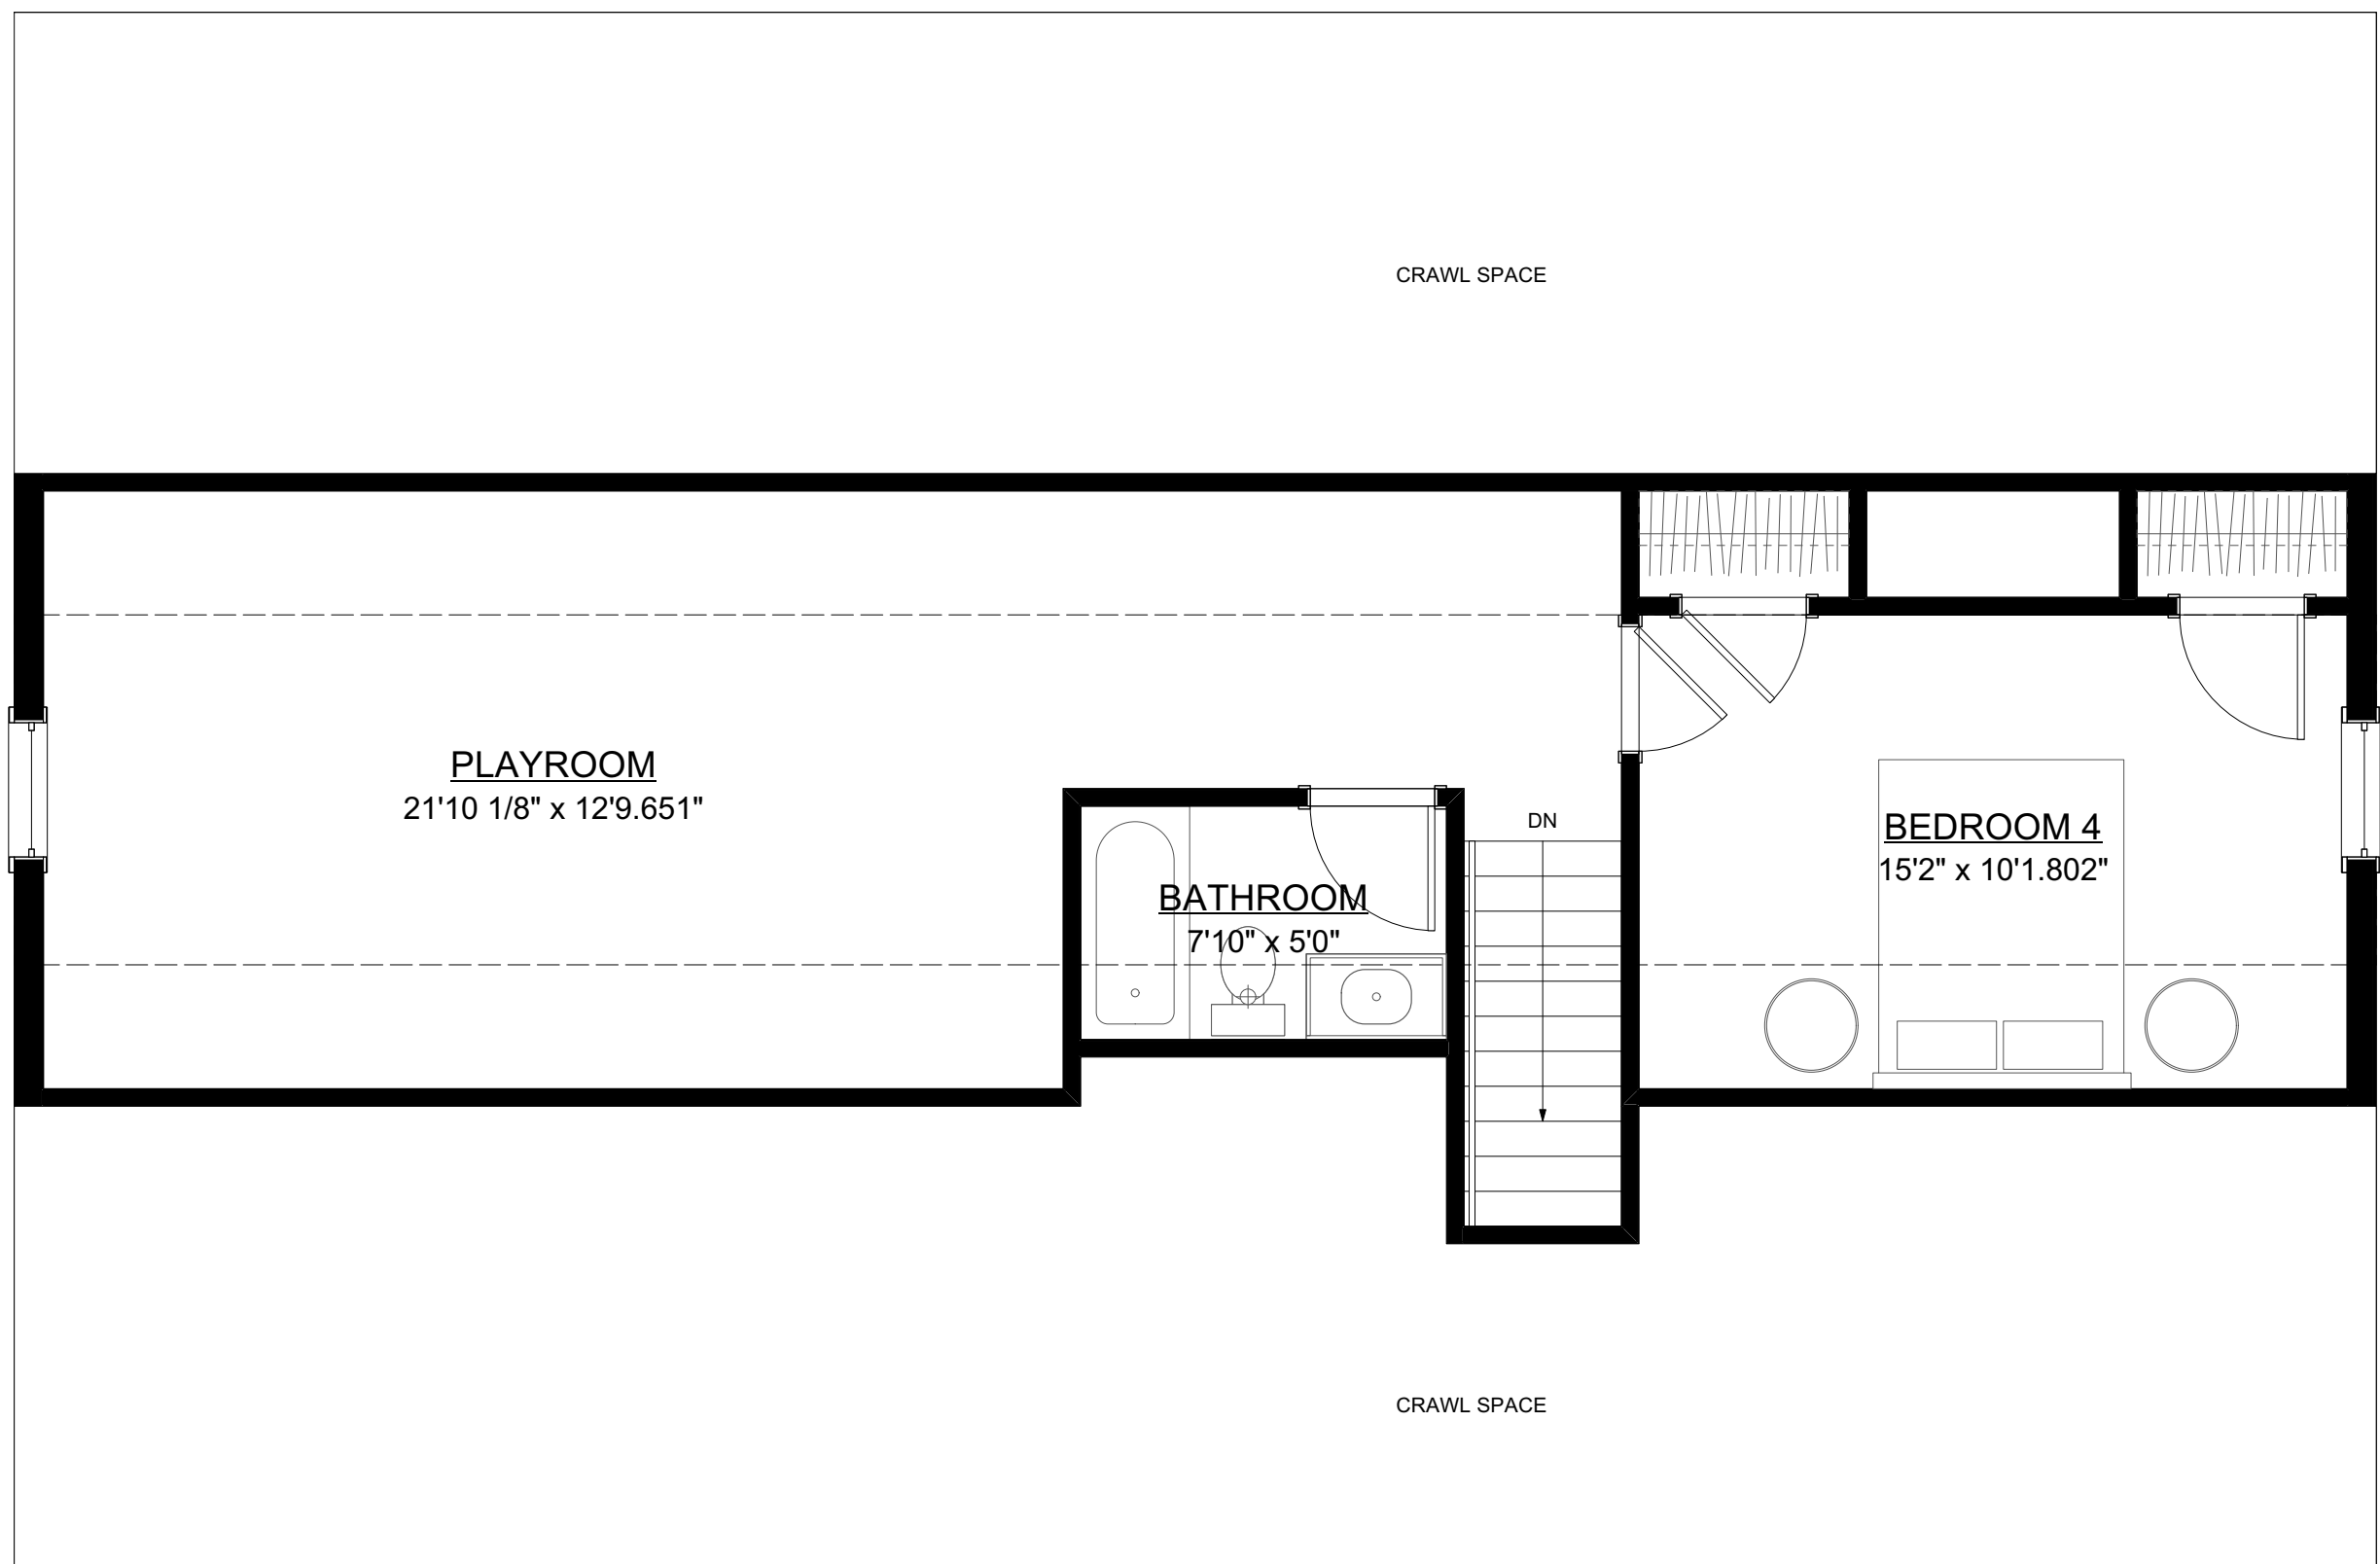

4 **ATTIC FLOOR PLAN**
Scale: 1/4" = 1'-0"
PROPOSED ATTIC FLOOR AREA: 379 SF